


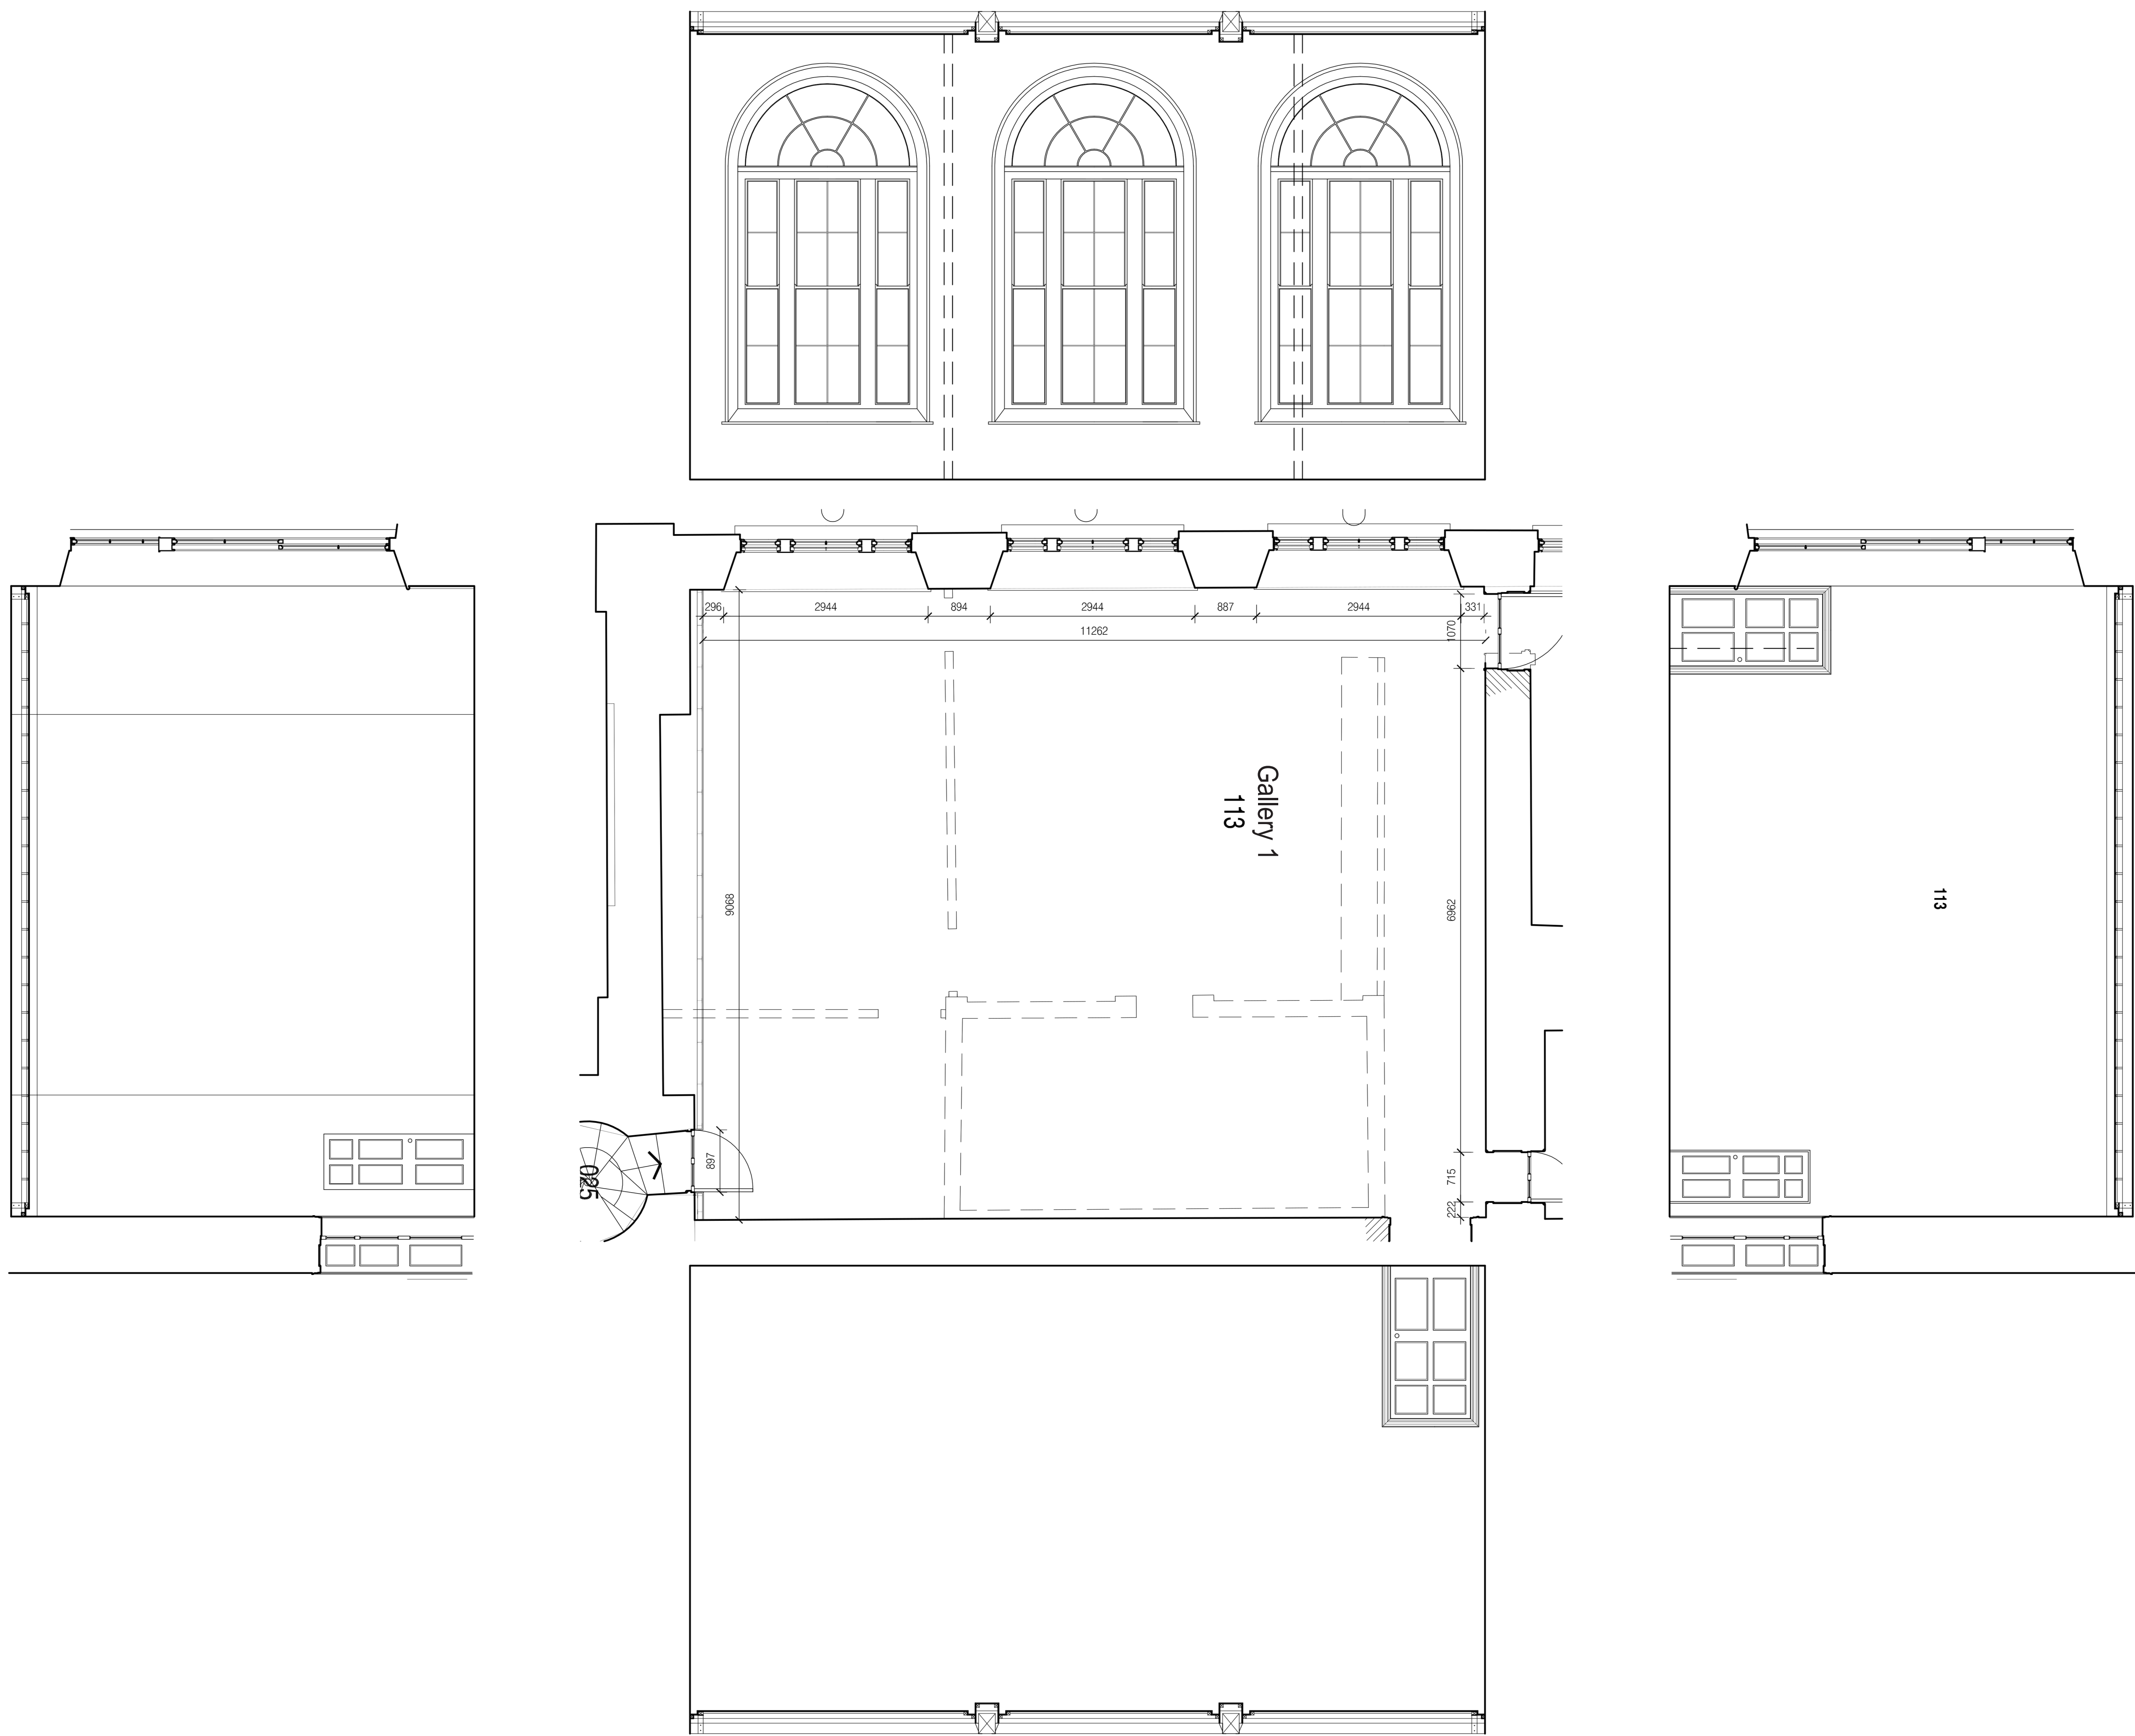

*Do not scale from this drawing. use figured dimensions only. All errors and omissions to be reported to the architect. This drawing to be read in conjunction with relevant consultant's drawings*

[illegible]