

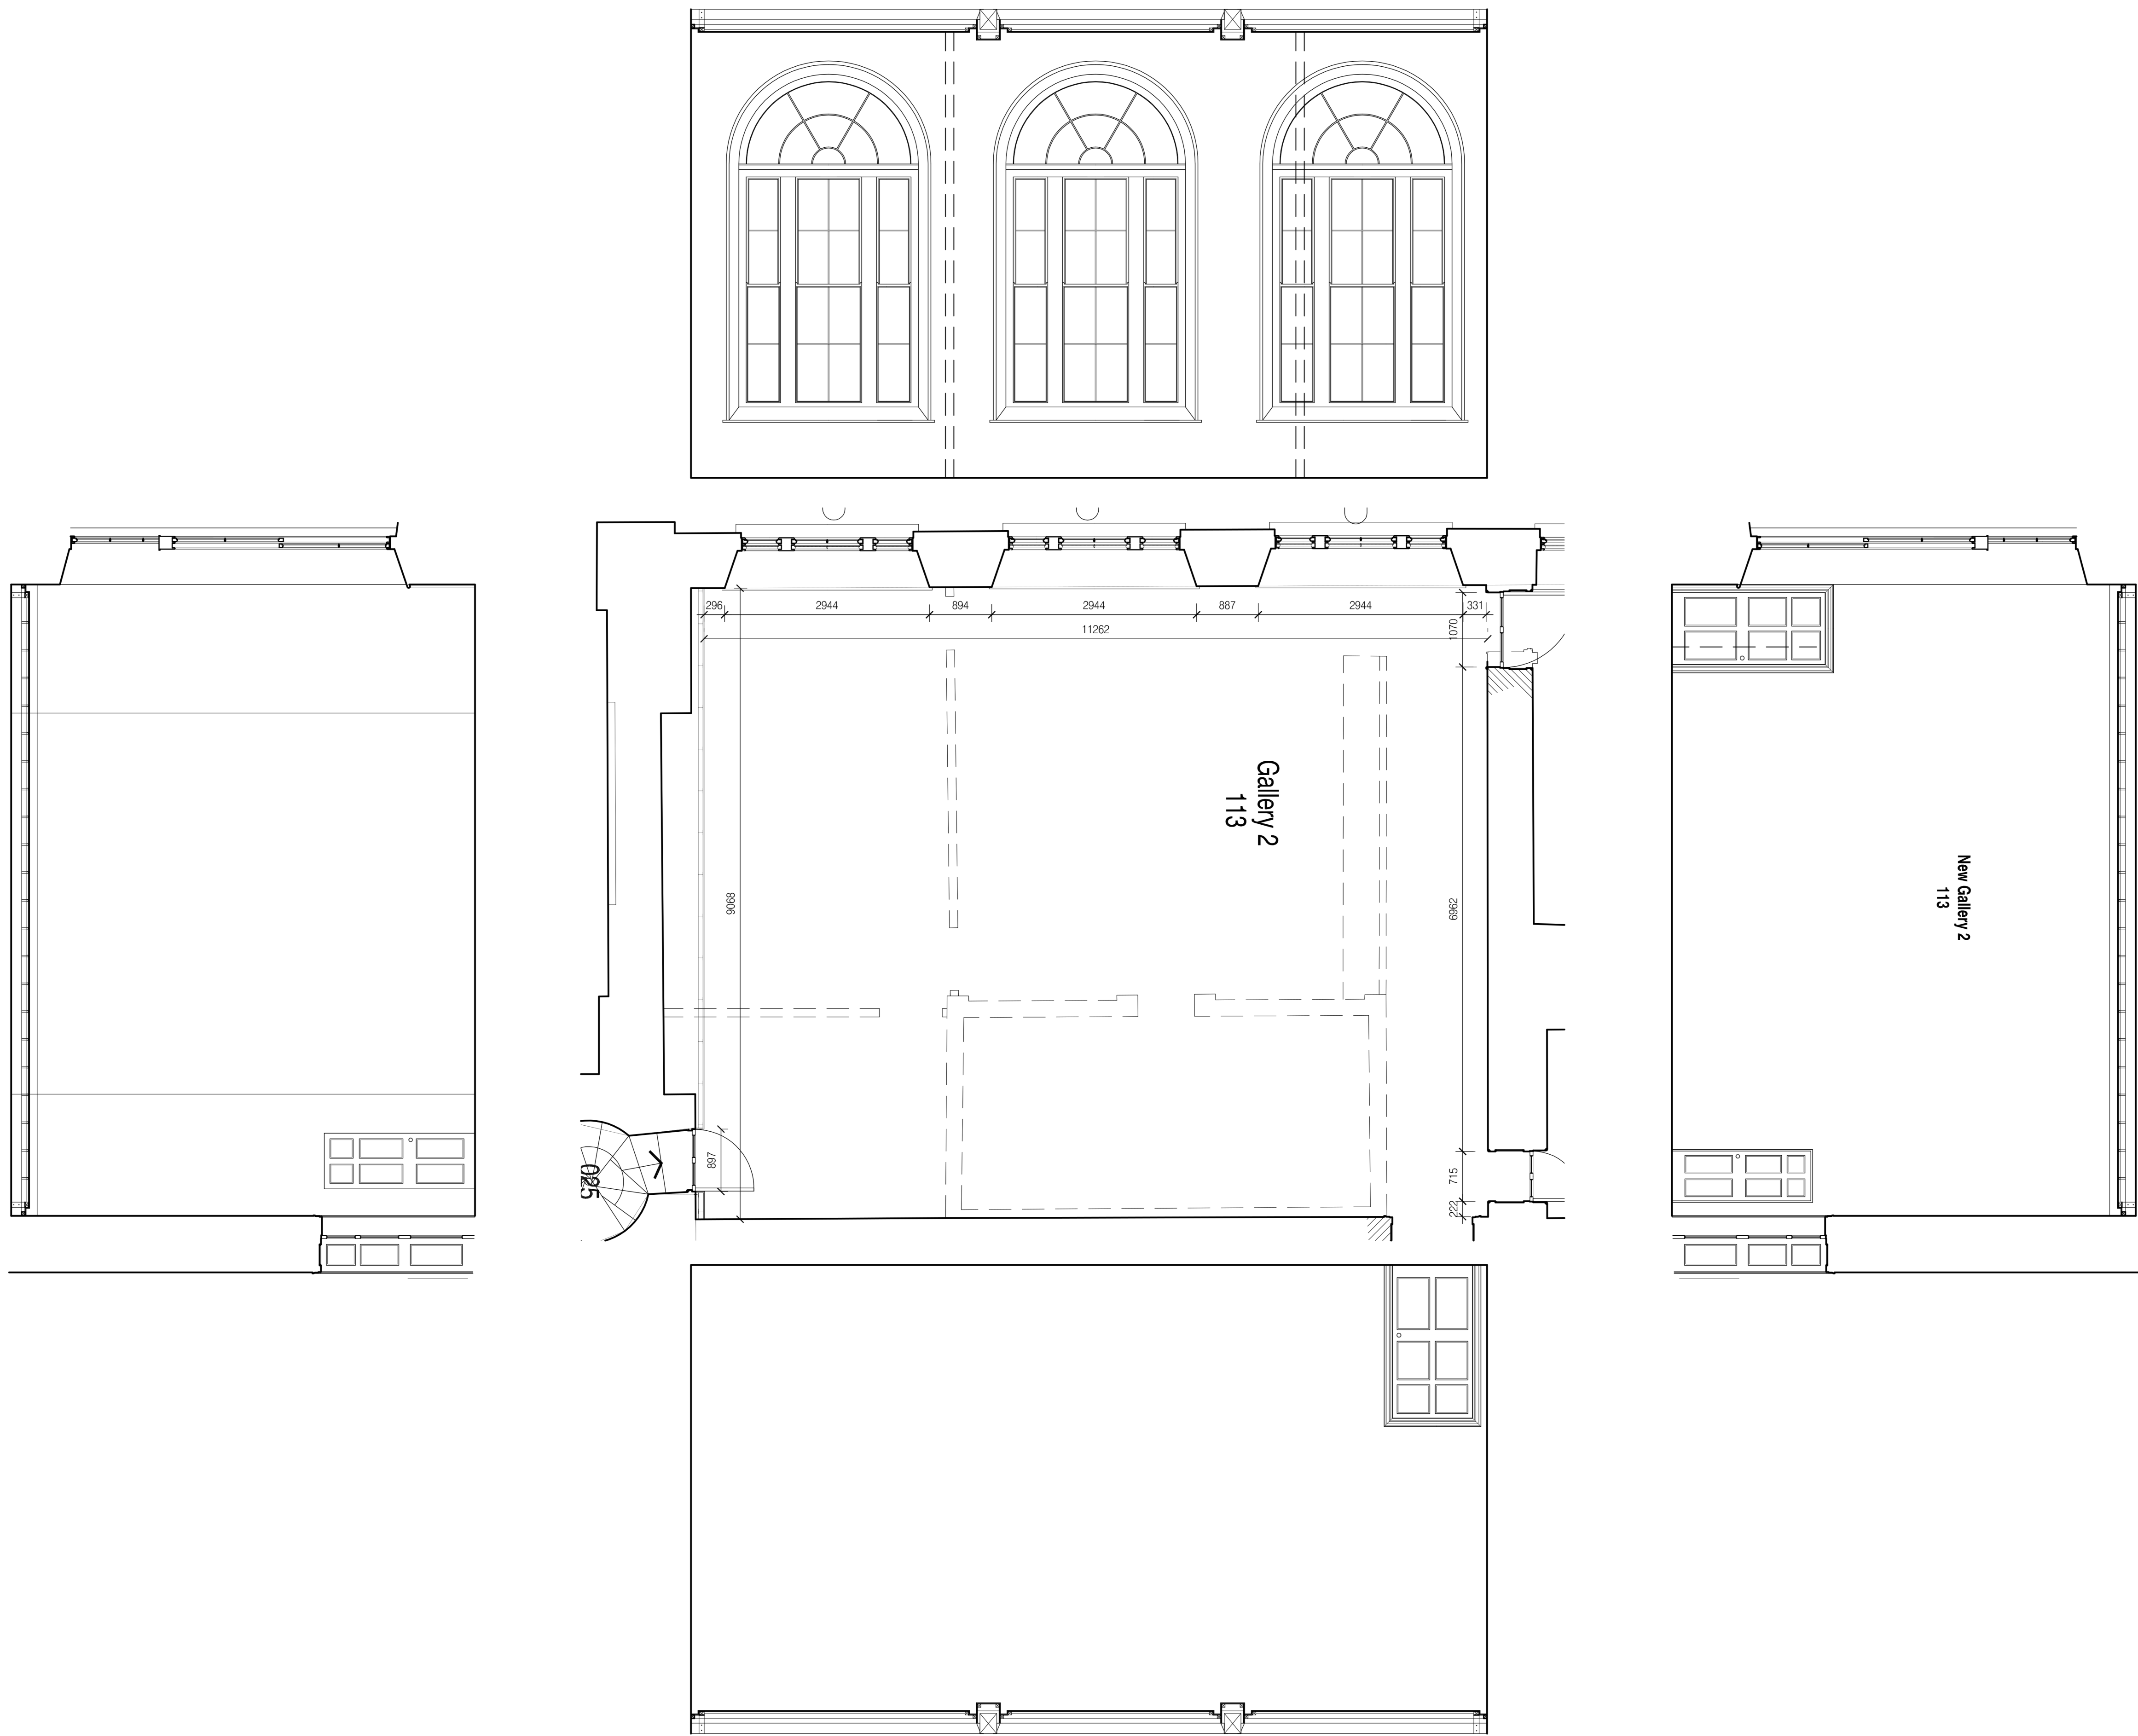


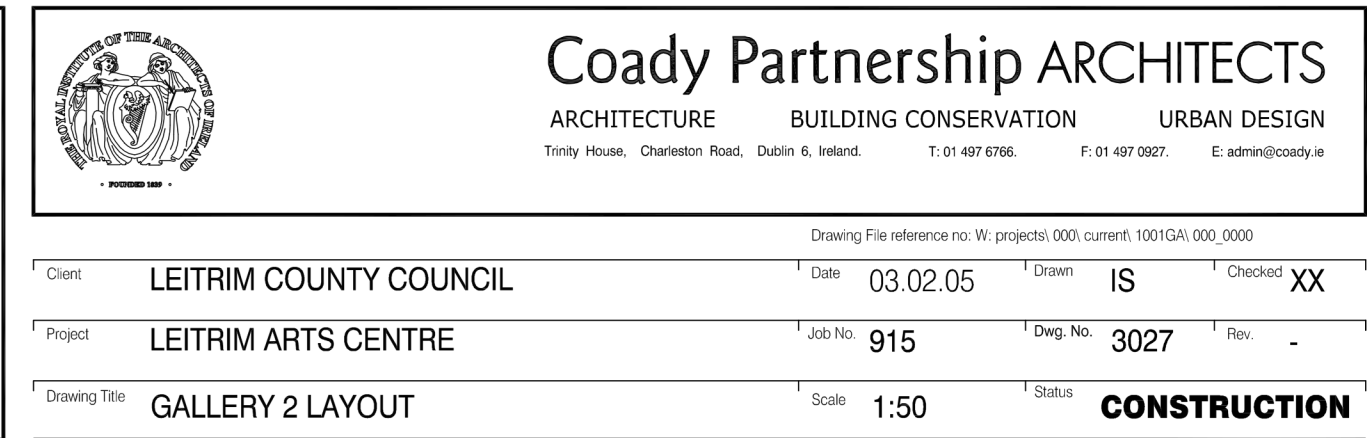

Do not scale from this drawing. use figured dimensions only. All errors and omissions to be reported to the architect. This drawing to be read in conjunction with relevant consultant's drawings

[illegible]

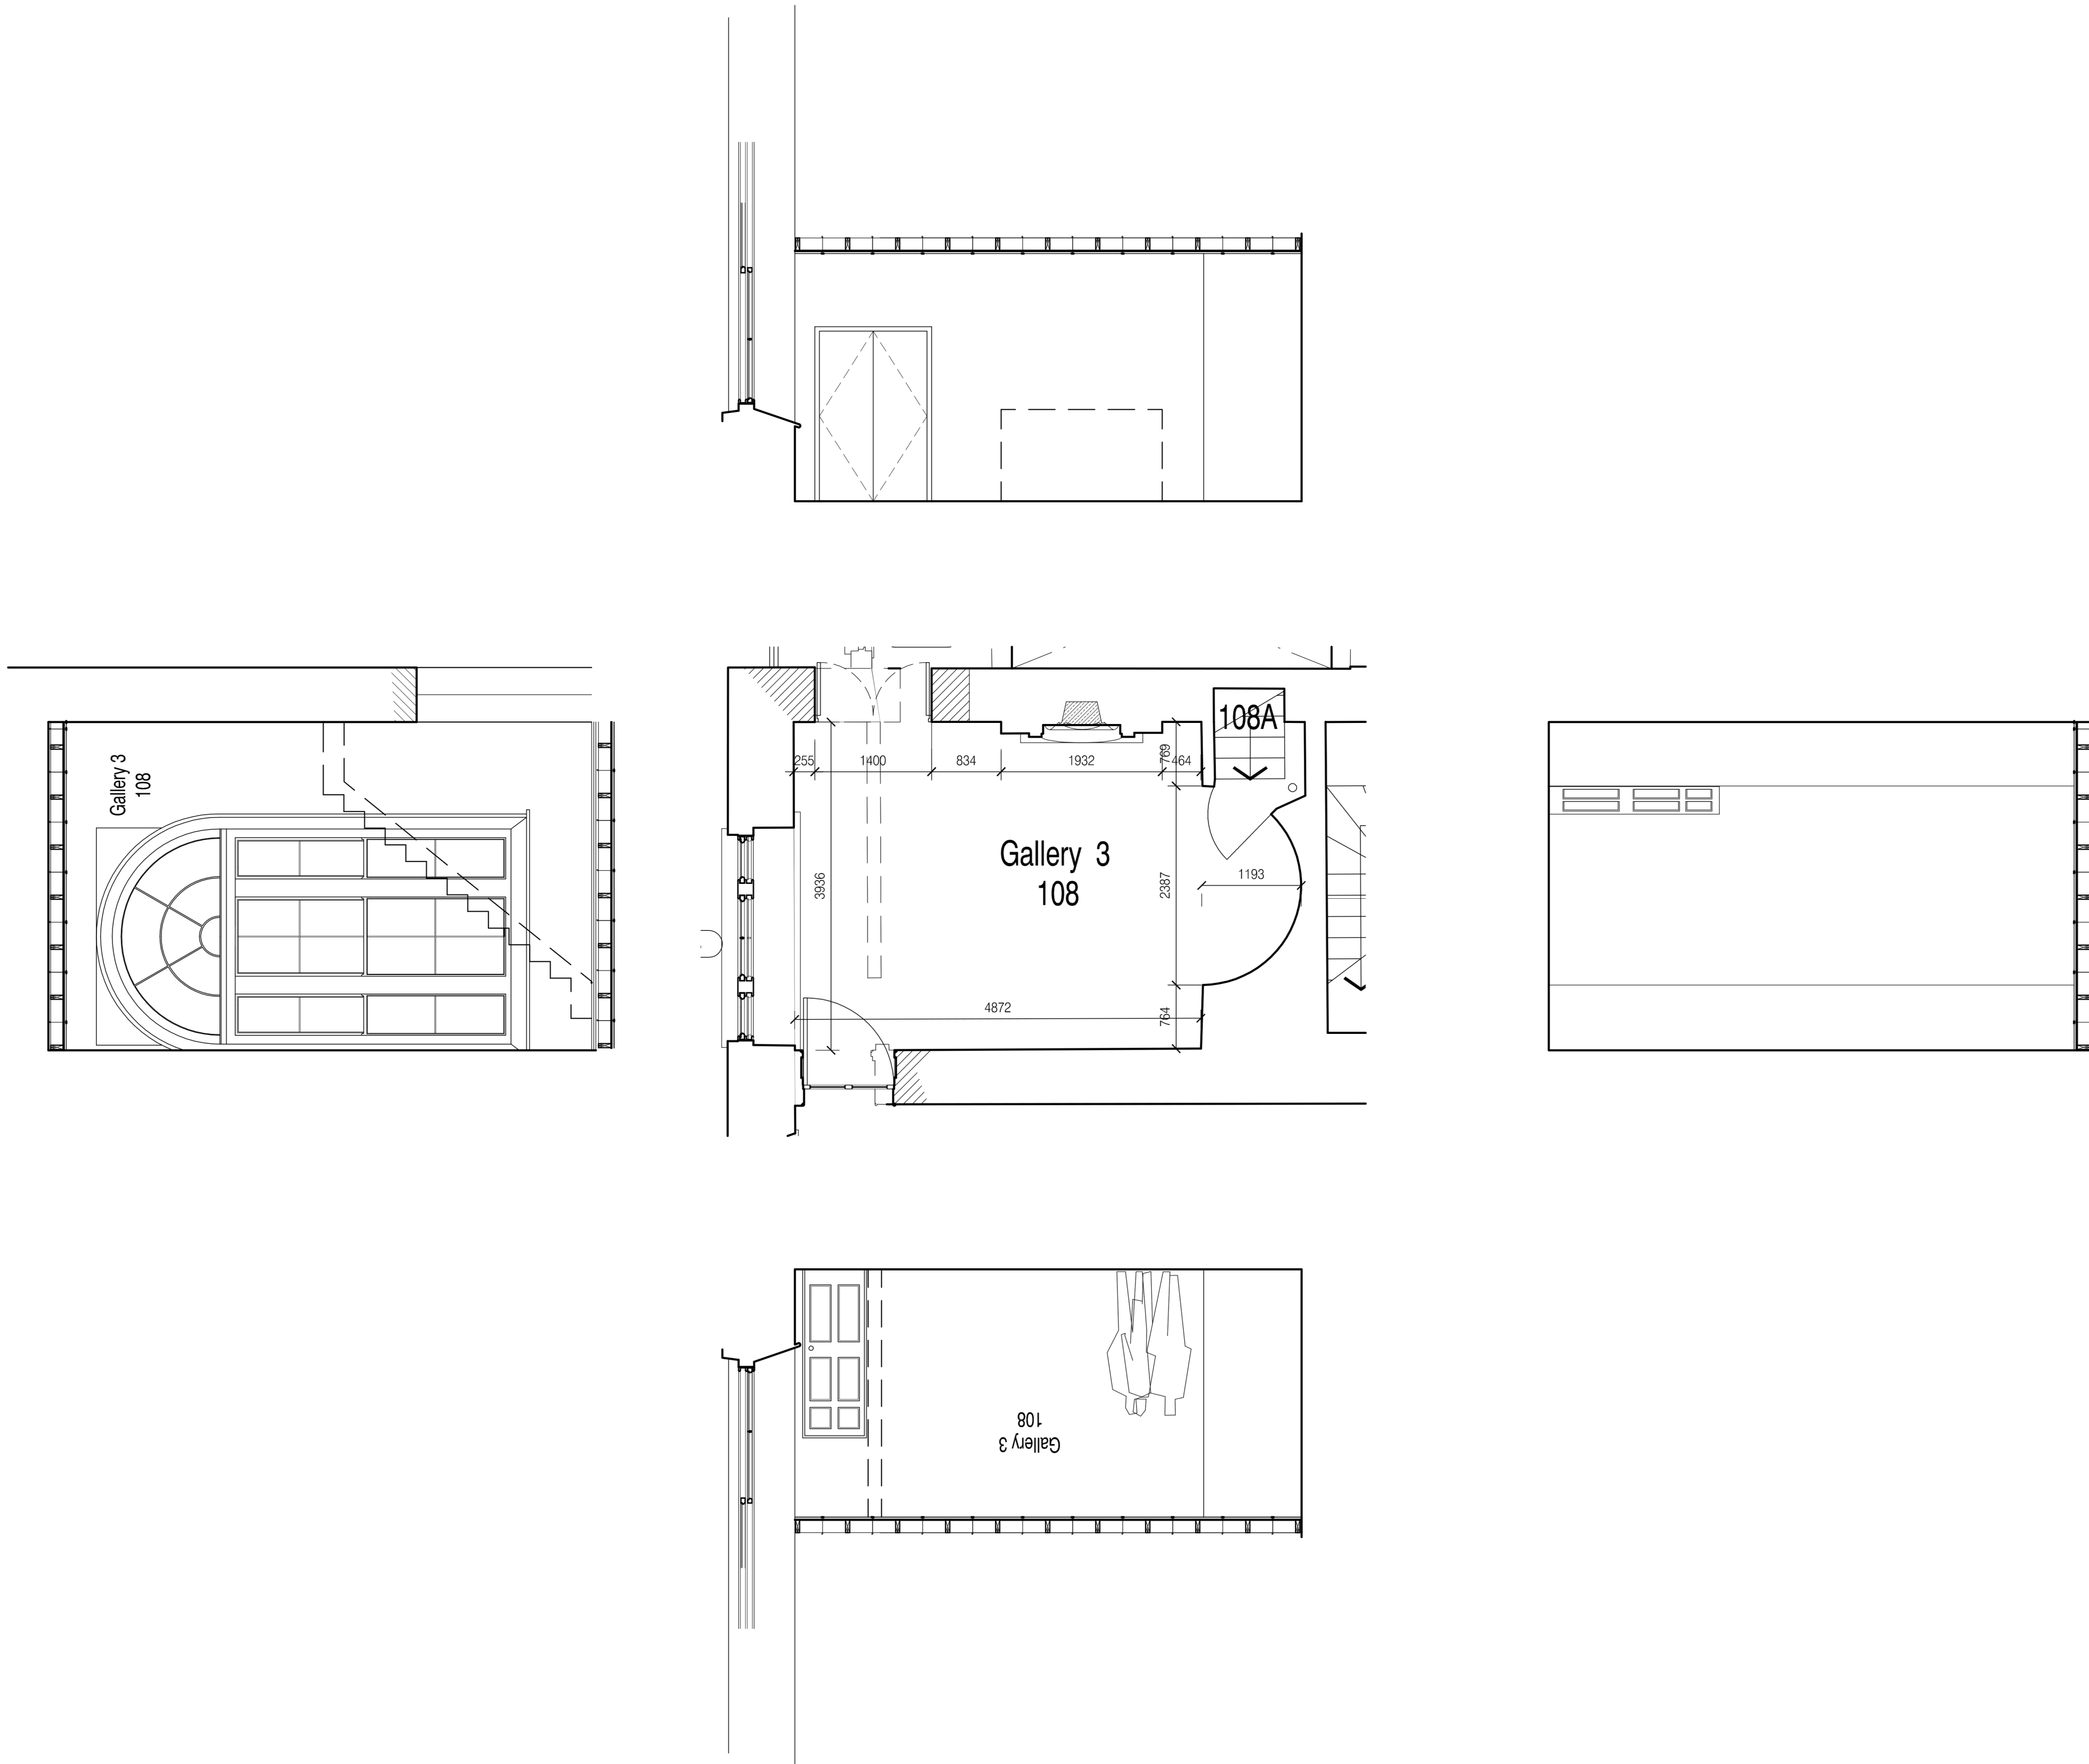

Do not scale from this drawing. use figured dimensions only. All errors and omissions to be reported to the architect. This drawing to be read in conjunction with relevant consultant's drawings

NOTES:	
--------	--	--	



Coady Partnership ARCHITECTS

ARCHITECTURE BUILDING CONSERVATION URBAN DESIGN
Trinity House, Charleston Road, Dublin 6, Ireland. T: 01 497 6766. F: 01 497 0927. E: admin@coady.ie

Drawing File reference no: W:\projects\000\current\1001GA\000_0000

Client: LEITRIM COUNTY COUNCIL Date: 03.02.05 Drawn: IS Checked: XX

Project **LEITRIM ARTS CENTRE** Job No. **915** Dwg. No. **3026** Rev. **-**

Drawing Title	GALLERY 3 LAYOUT	Scale	1:50	Status	CONSTRUCTION
---------------	------------------	-------	------	--------	---------------------